
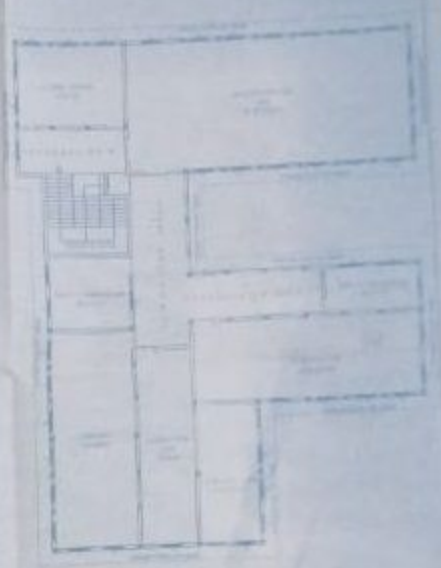


LAY OUT SITE PLAN OF THE GREEN MEADOWS COLLEGE OF EDUCATION 7TH K.M.  
STONE BHIWANI - DADRI ROAD SITUATED AT

AGRICULTURE LAND OF DHARMSINGH

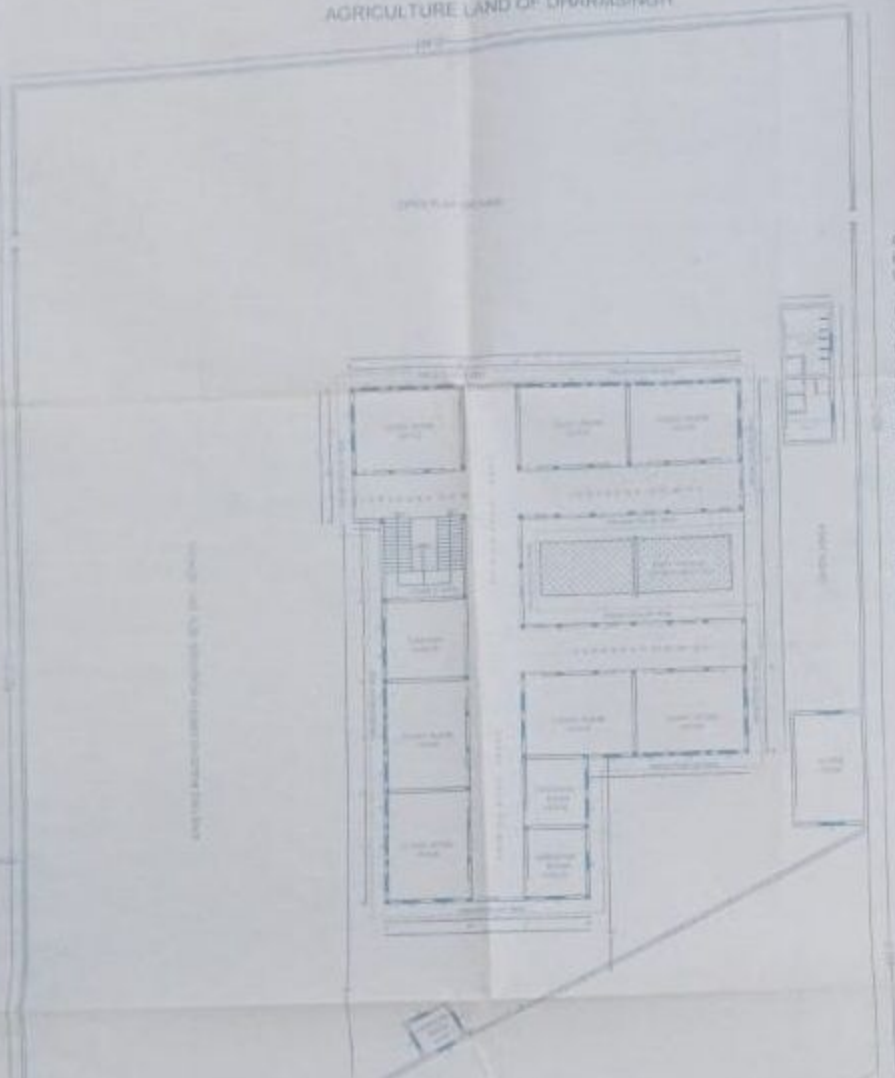

AREA DETAIL


TOTAL LAND AREA	- 100144.14 SQ. FTT
	OR 11127.16 SQ. YQRD. OR 3003.41 SQ. MTR.
COVD. AREA ON G.F.	- 8749.37 SQ. FTT.
	OR 812.81 SQ. MTR.
COVD. AREA ON F.F.	- 7949.37 SQ. FTT.
	OR 738.49 SQ. MTR.
TOTAL COVD. AREA G.F. + F.F.	- 1551.30 SQ. MTR.

SPACE FOR  
PARKING & GREENBELT

7th Km Bhiwani - Dadri Road

TOILETS

D. Sharma  
  
 ENL. KUMAR JAIN  
 DW/CIA  
 Kalkaji, New Delhi  
 M.C. Gupta "S" 2016/19  
 Charvi Saha (Bhopal)

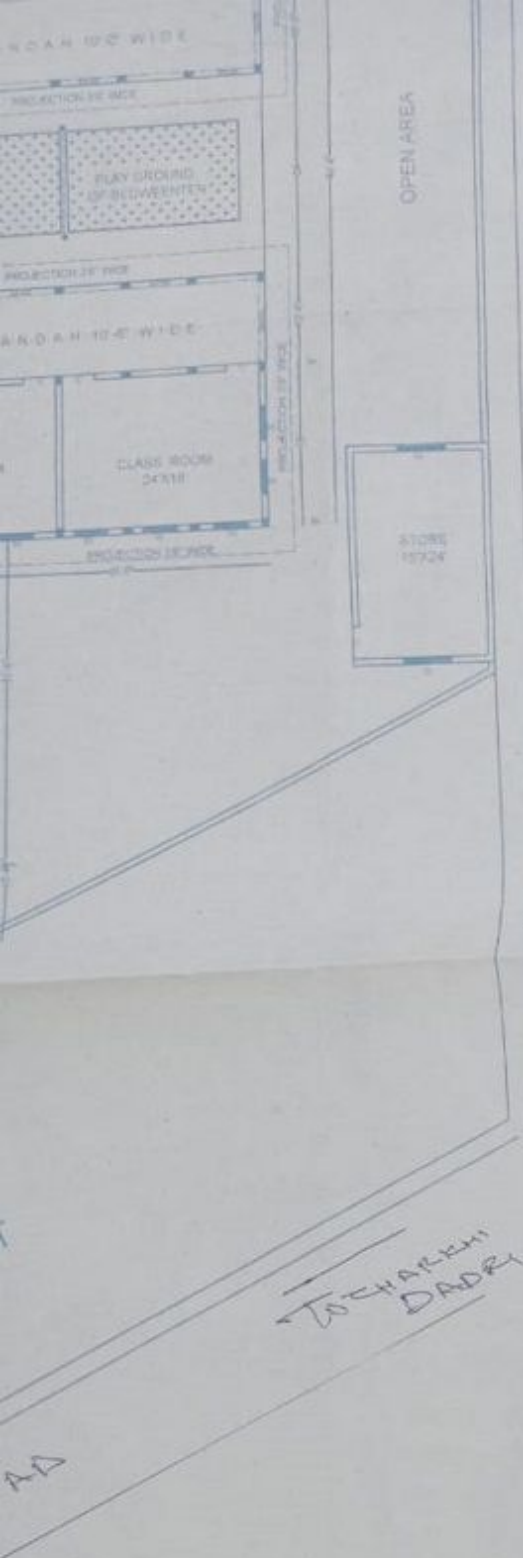

AGRICULTURE



FIRST FLOOR PLAN



PRODUCED BY AN AUTODESK EDUCATIONAL PRODUCT

AREA DETAIL

TOTAL LAND AREA:-100144.14SQ.FTT.  
 OR 11127.16 SQ.YQRD. OR 9303.41 SQ.MTR.

COVD. AREA ON G.F. :- 8749.37 SQ.FTT.  
 OR 812.81 SQ.MTR.

COVD. AREA ON F.F. :- 7949.37 SQ.FTT.  
 OR 738.49 SQ.MTR.

TOTAL COVD.AREA G.F.+F.F.:-1551.30SQ.MTR.

TO CHARKHI DADRI


DRAWN BY

*Anil Kumar Jain*


ANIL KUMAR JAIN  
 D/M/Civil  
 Authorised Architect,  
 M.C. License No. 3, G8/58/51/3,  
 Charkhi Dadri (Bhiwani)

VILLAGE OF EDUCATION 7TH K.M.  
SITUATED AT

F DHARMSINGH

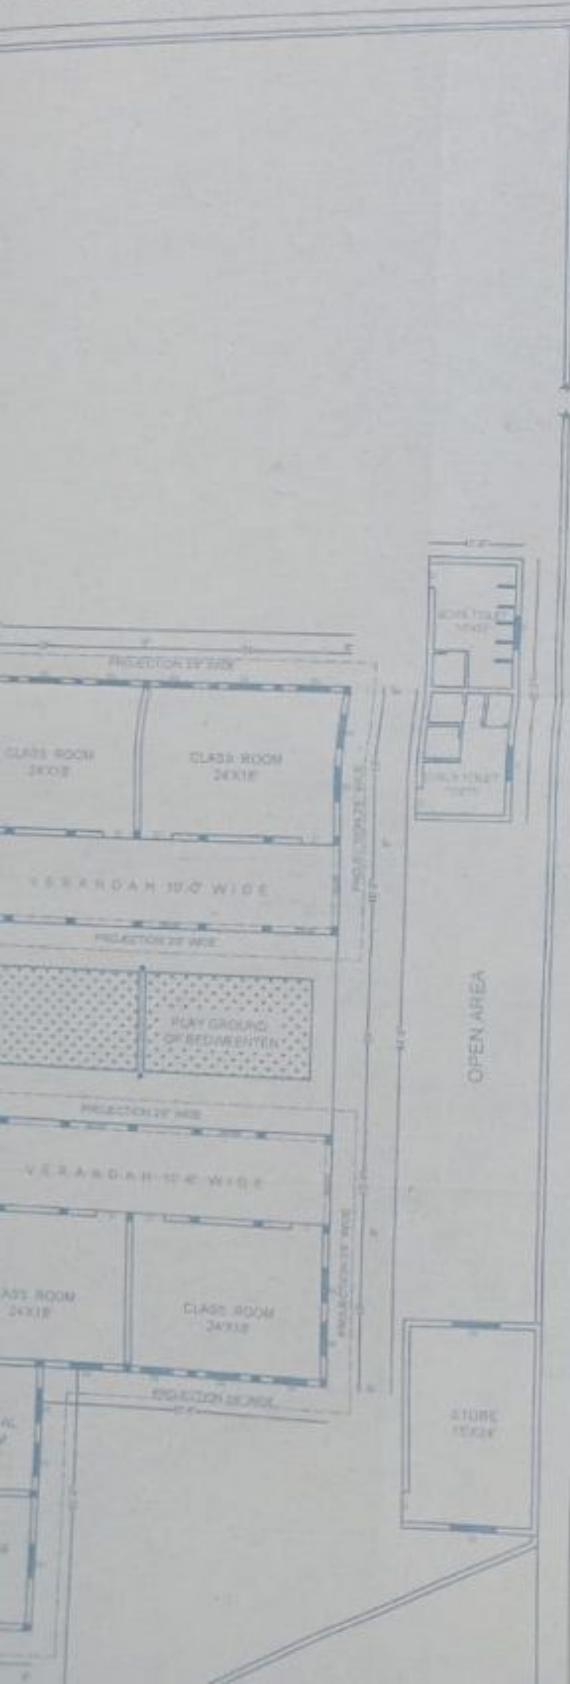

AGRICULTURE LAND OF PARKASH E.T.C

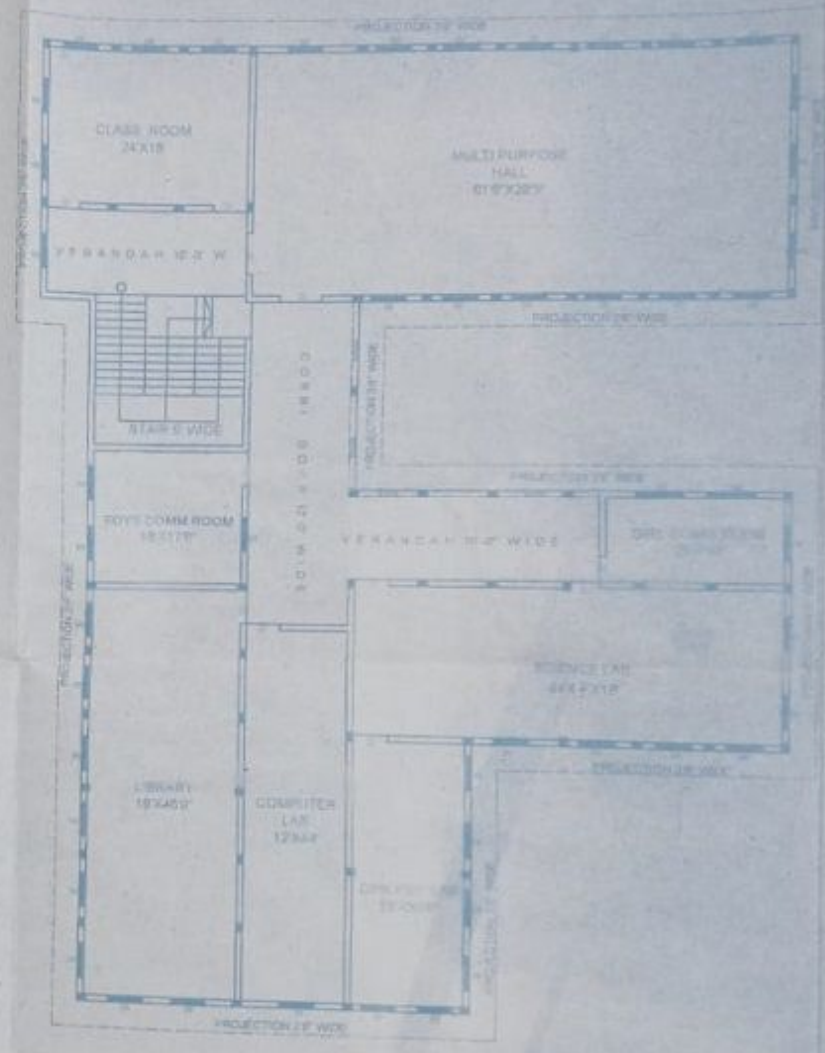

FIRST FLOOR PLAN





